


DERRICK		BILL OF MATERIAL					
MARK NO.	DER.	NO. REQ'D	SIZE	LENGTH	REMARKS	WGT.	
1	44B1	One	W27 x 114	55'-8"	ASTM A572 GR. 50		
pa4		2	R 3/8 x 9 1/2	10 1/2			
pa32		24	R 1/2 x 4 1/2	2'-1 1/8			
pa44		4	R 1/2 x 4 1/2	2'-1 1/8			
pb44		3	R 1/2 x 4	2'-1 1/8			
pc44		1	R 1/2 x 4 1/2	2'-1 1/8			
pd44		2	R 1/2 x 4	2'-1 1/8			

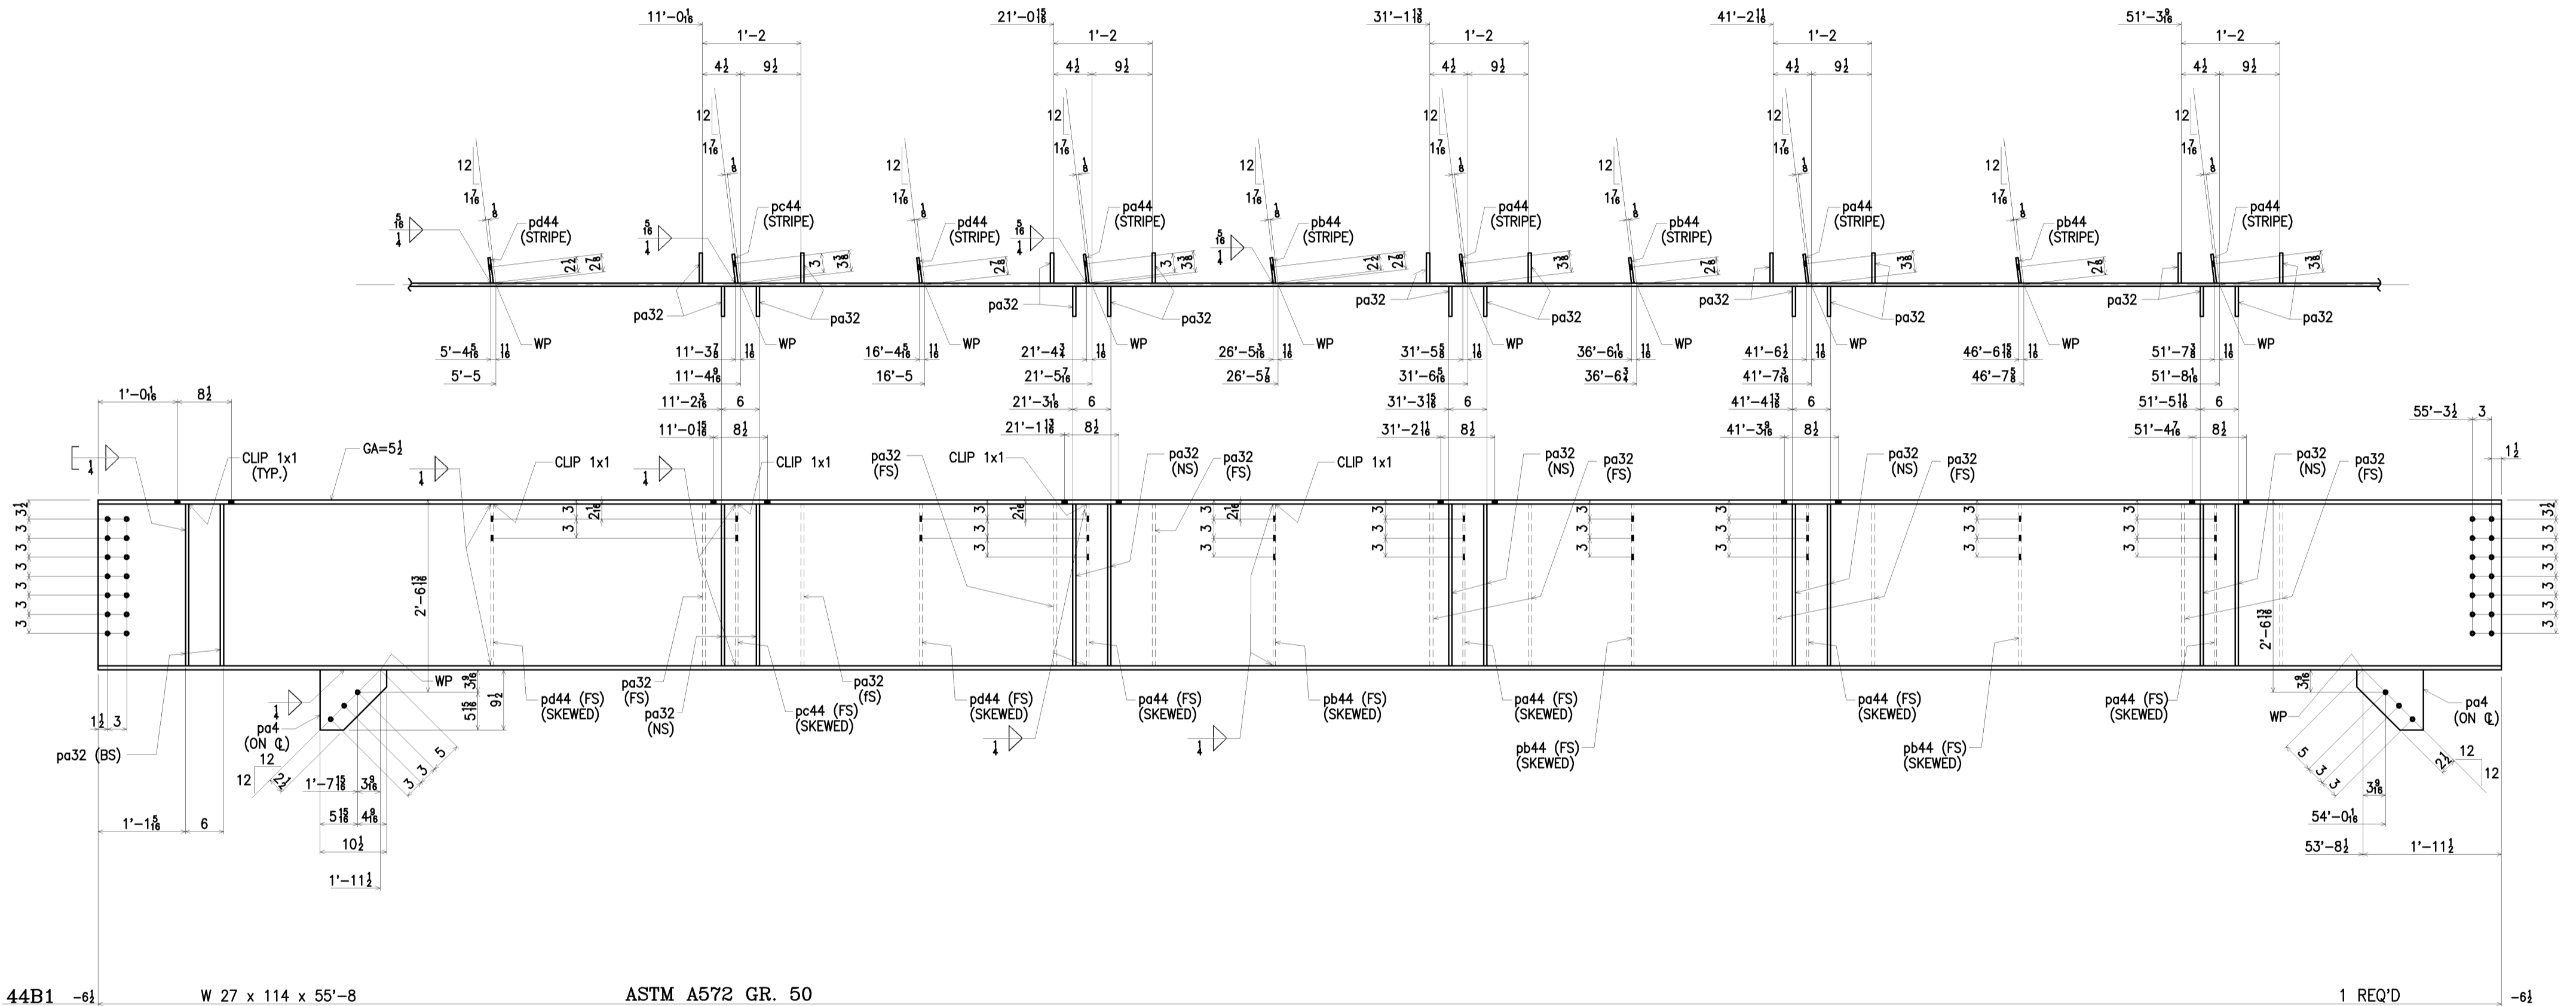

44B1 -61 W 27 x 114 x 55'-8 ASTM A572 GR. 50 1 REQ'D -61

- 6 - 3/8" A325 x 1 1/4"
- 27 - 1/2" A325 x 2"
- 24 - 1/2" A325 x 2 1/4"

T.O.S. EL. +15'-0"
GRID B/3
E.C. DWG. ES

GENERAL NOTES:
 MAT'L - ASTM A36 U.N.O.
 TUBING - ASTM A500, GR. B
 PIPE - ASTM A53, GR. A
 BOLTS - 3/4" DIA. A325
 HOLES - 1/8" DIA. U.N.O.
 WELD - E70XX ELECTRODES (LOW HYDROGEN FOR GRADE 50 STEEL)
 PAINT - ONE S/C RED. RUST INHIBITIVE PRIMER
 (EXCLUDE PAINT ON GALV.&NON-FERR. MATERIAL)
 SURFACE PREP - SSPC-SP 2

QUAN.	FIELD BOLTS
6	3/8" A325x0'-1 1/4"
27	1/2" A325x0'-2"
24	1/2" A325x0'-2 1/4"

DATE	DISTRIBUTION	STATION

3/13/03 CHECKING / APPROVAL TAG

REVISIONS

McLo STRUCTURAL STEEL CORP.
 RONKONKOMA, N.Y. (516)981-6060

JOB NAME: AVIS RENTAL BUILDING
 LOCATION: JFK INTERNATIONAL AIRPORT, JAMAICA, NY.
 CUSTOMER: E.W. HOWELL

DESIGNER: GRAF & LEWENT ARCHITECTS/MEYER DORFMAN ENGINEERS
 DWG. BY: J.B. LONG, INC. 02-83/SEB
 CHK. BY: RKB
 DATE: 12/19/02 DATE: 1/27/03

CONT. NO. 02-11
 DWG. NO. 44